


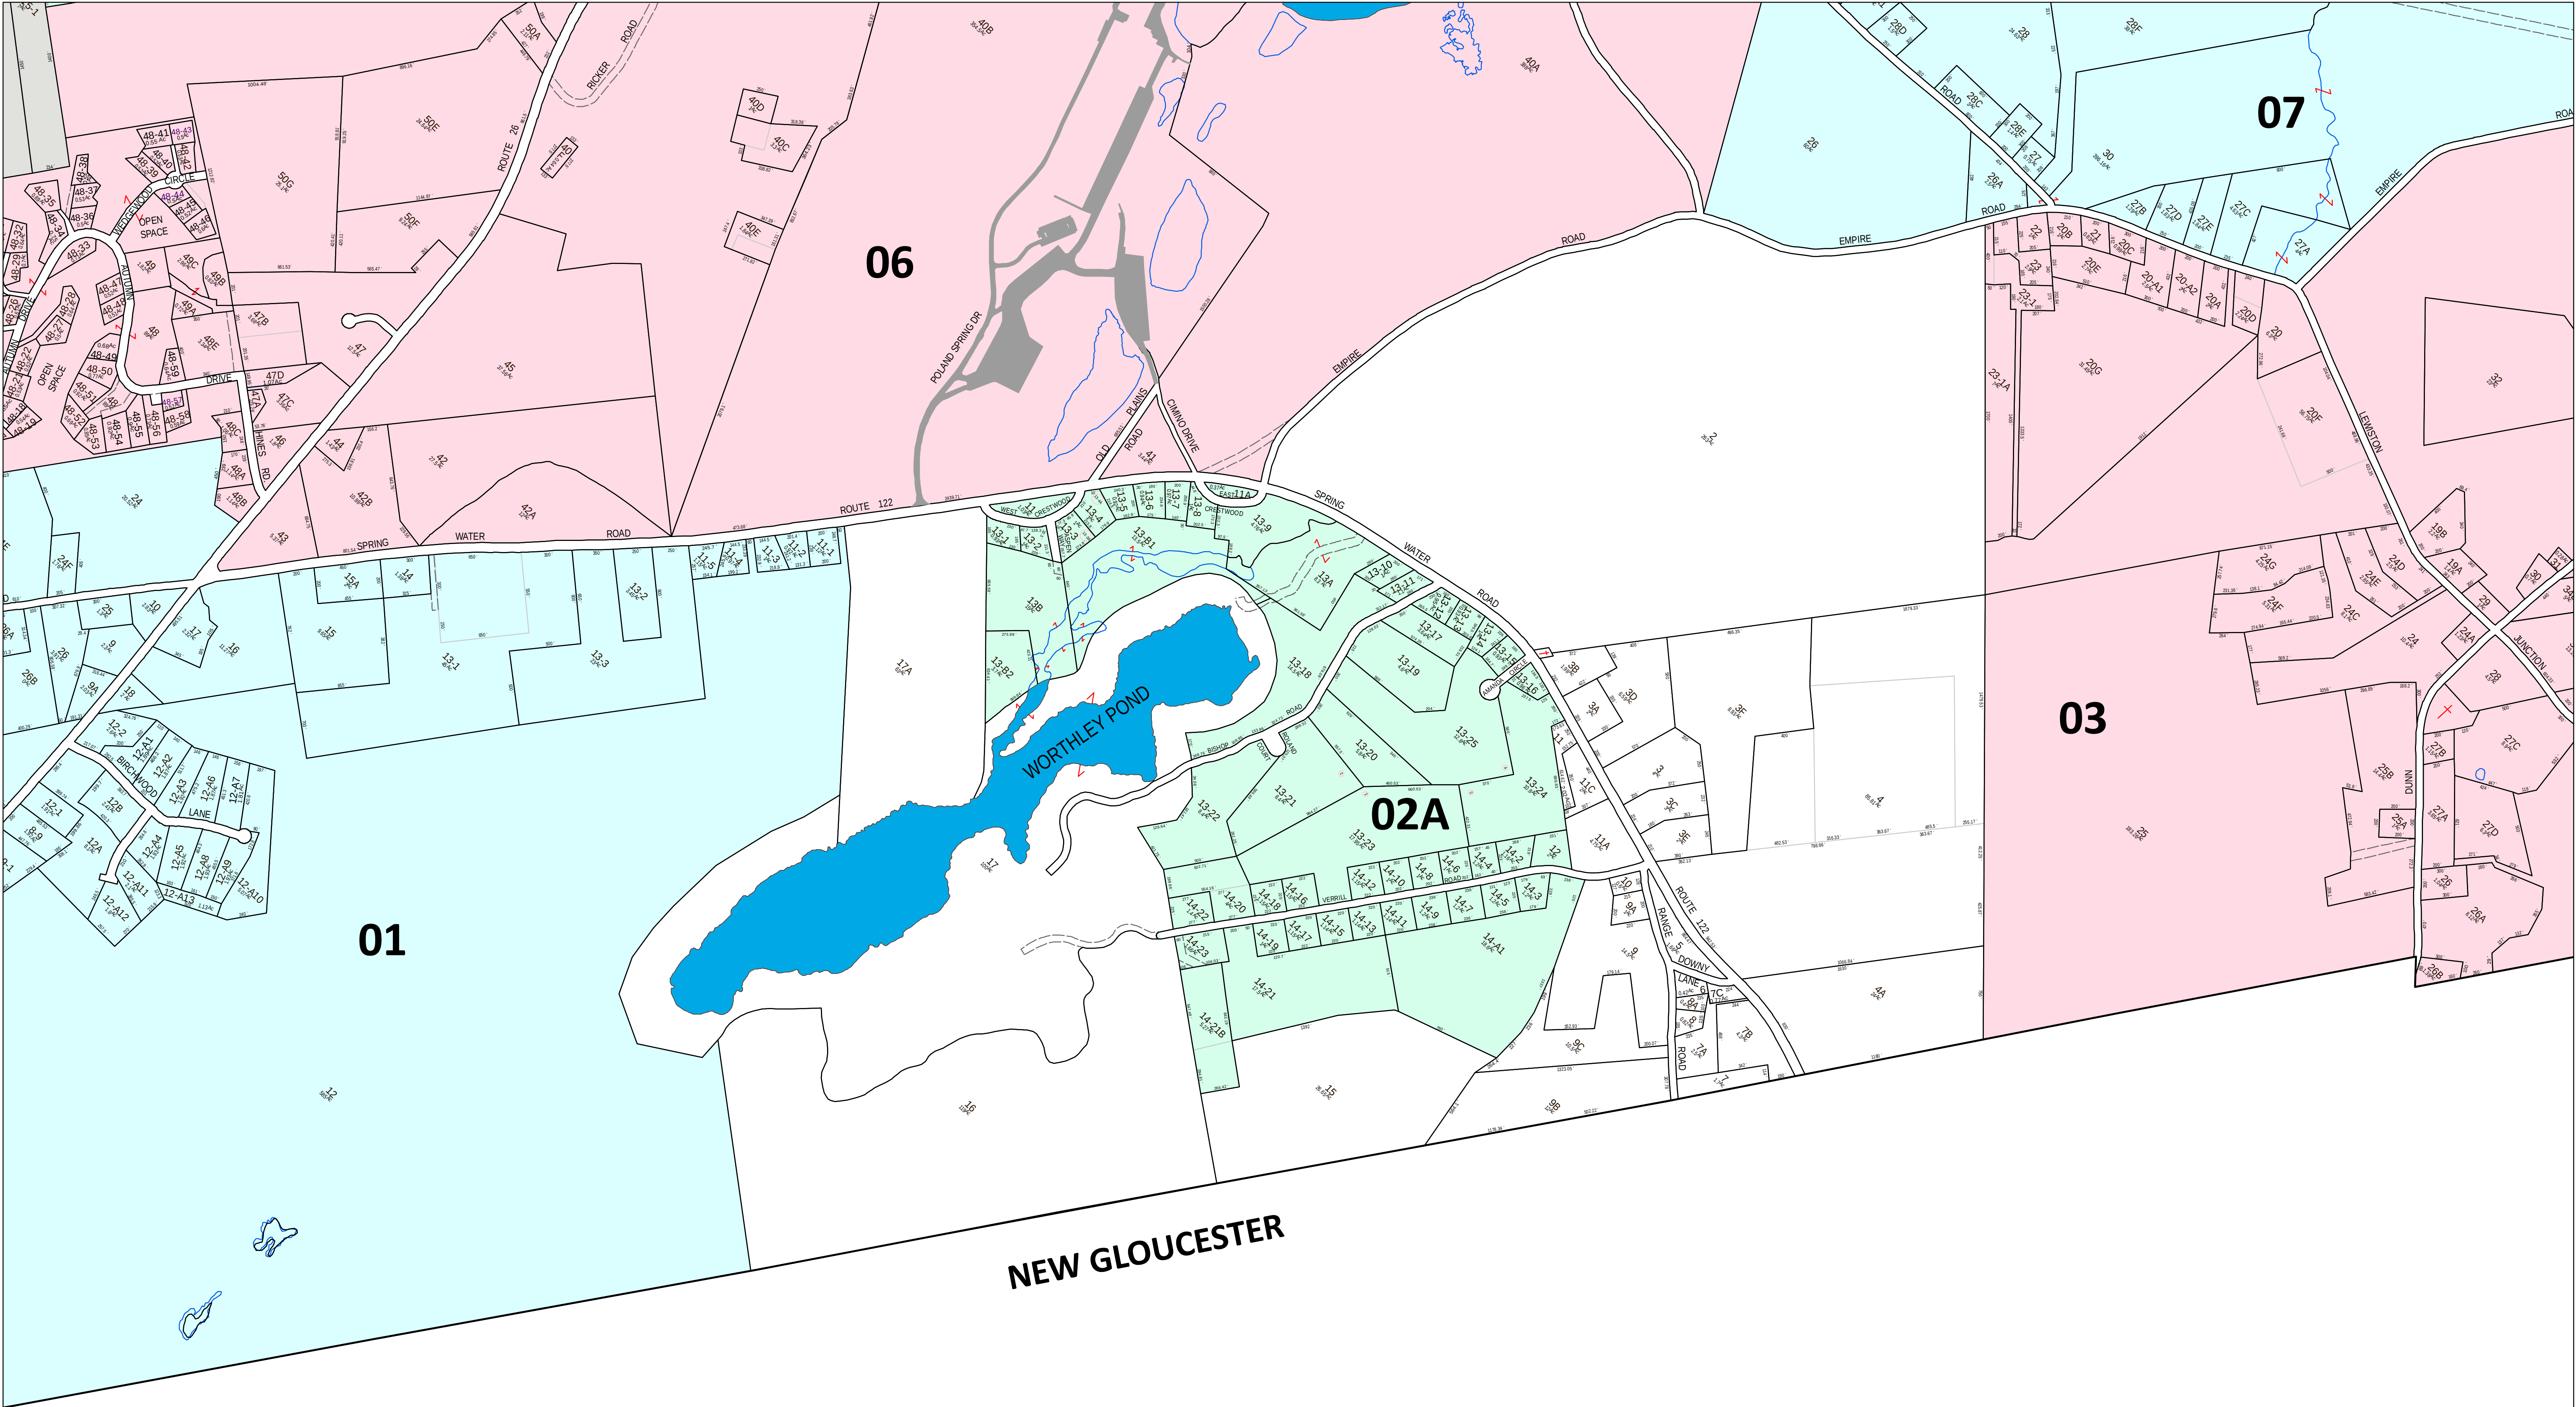

Disclaimer: This information has been produced using a number of disparate data sources to support assessing activities. It should not be used for conveyances. Neither the Town of Poland nor Sebago Technics are responsible for map errors, omissions, misuse, misinterpretation, or correctness of the data.

MAPS PREPARED BY:

SEBAGO

WWW.SEBAGOTECHNICS.COM

75 John Roberts Rd., Suite 1A
South Portland, ME 04106
Tel: 207-260-2100

250 Goddard Rd., Suite B
Lewiston, ME 04240
Tel: 207-793-0866

05 Abutting Tax Map Number

31 Subdivision Lot Number

8-33B Tax Parcel Lot Number

Waterbodies/Wetlands

Legend

 Property Tie Hooks

 Easement/Right of Ways

 Former Lot Lines


 Cemetery



PROPERTY MAP

TOWN OF POLAND, MAINE


APRIL 1, 2016

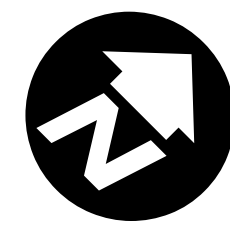

UPDATES

SEBAGO TECHNICS 2015 UPDATES
O'DONNELL & ASSOCIATES 2014 UPDATES AND TAX MAPS

0 250 500 1,000 1,500

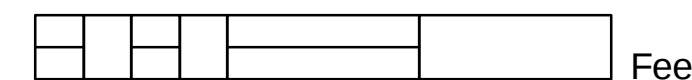

Feet

MAP 02