


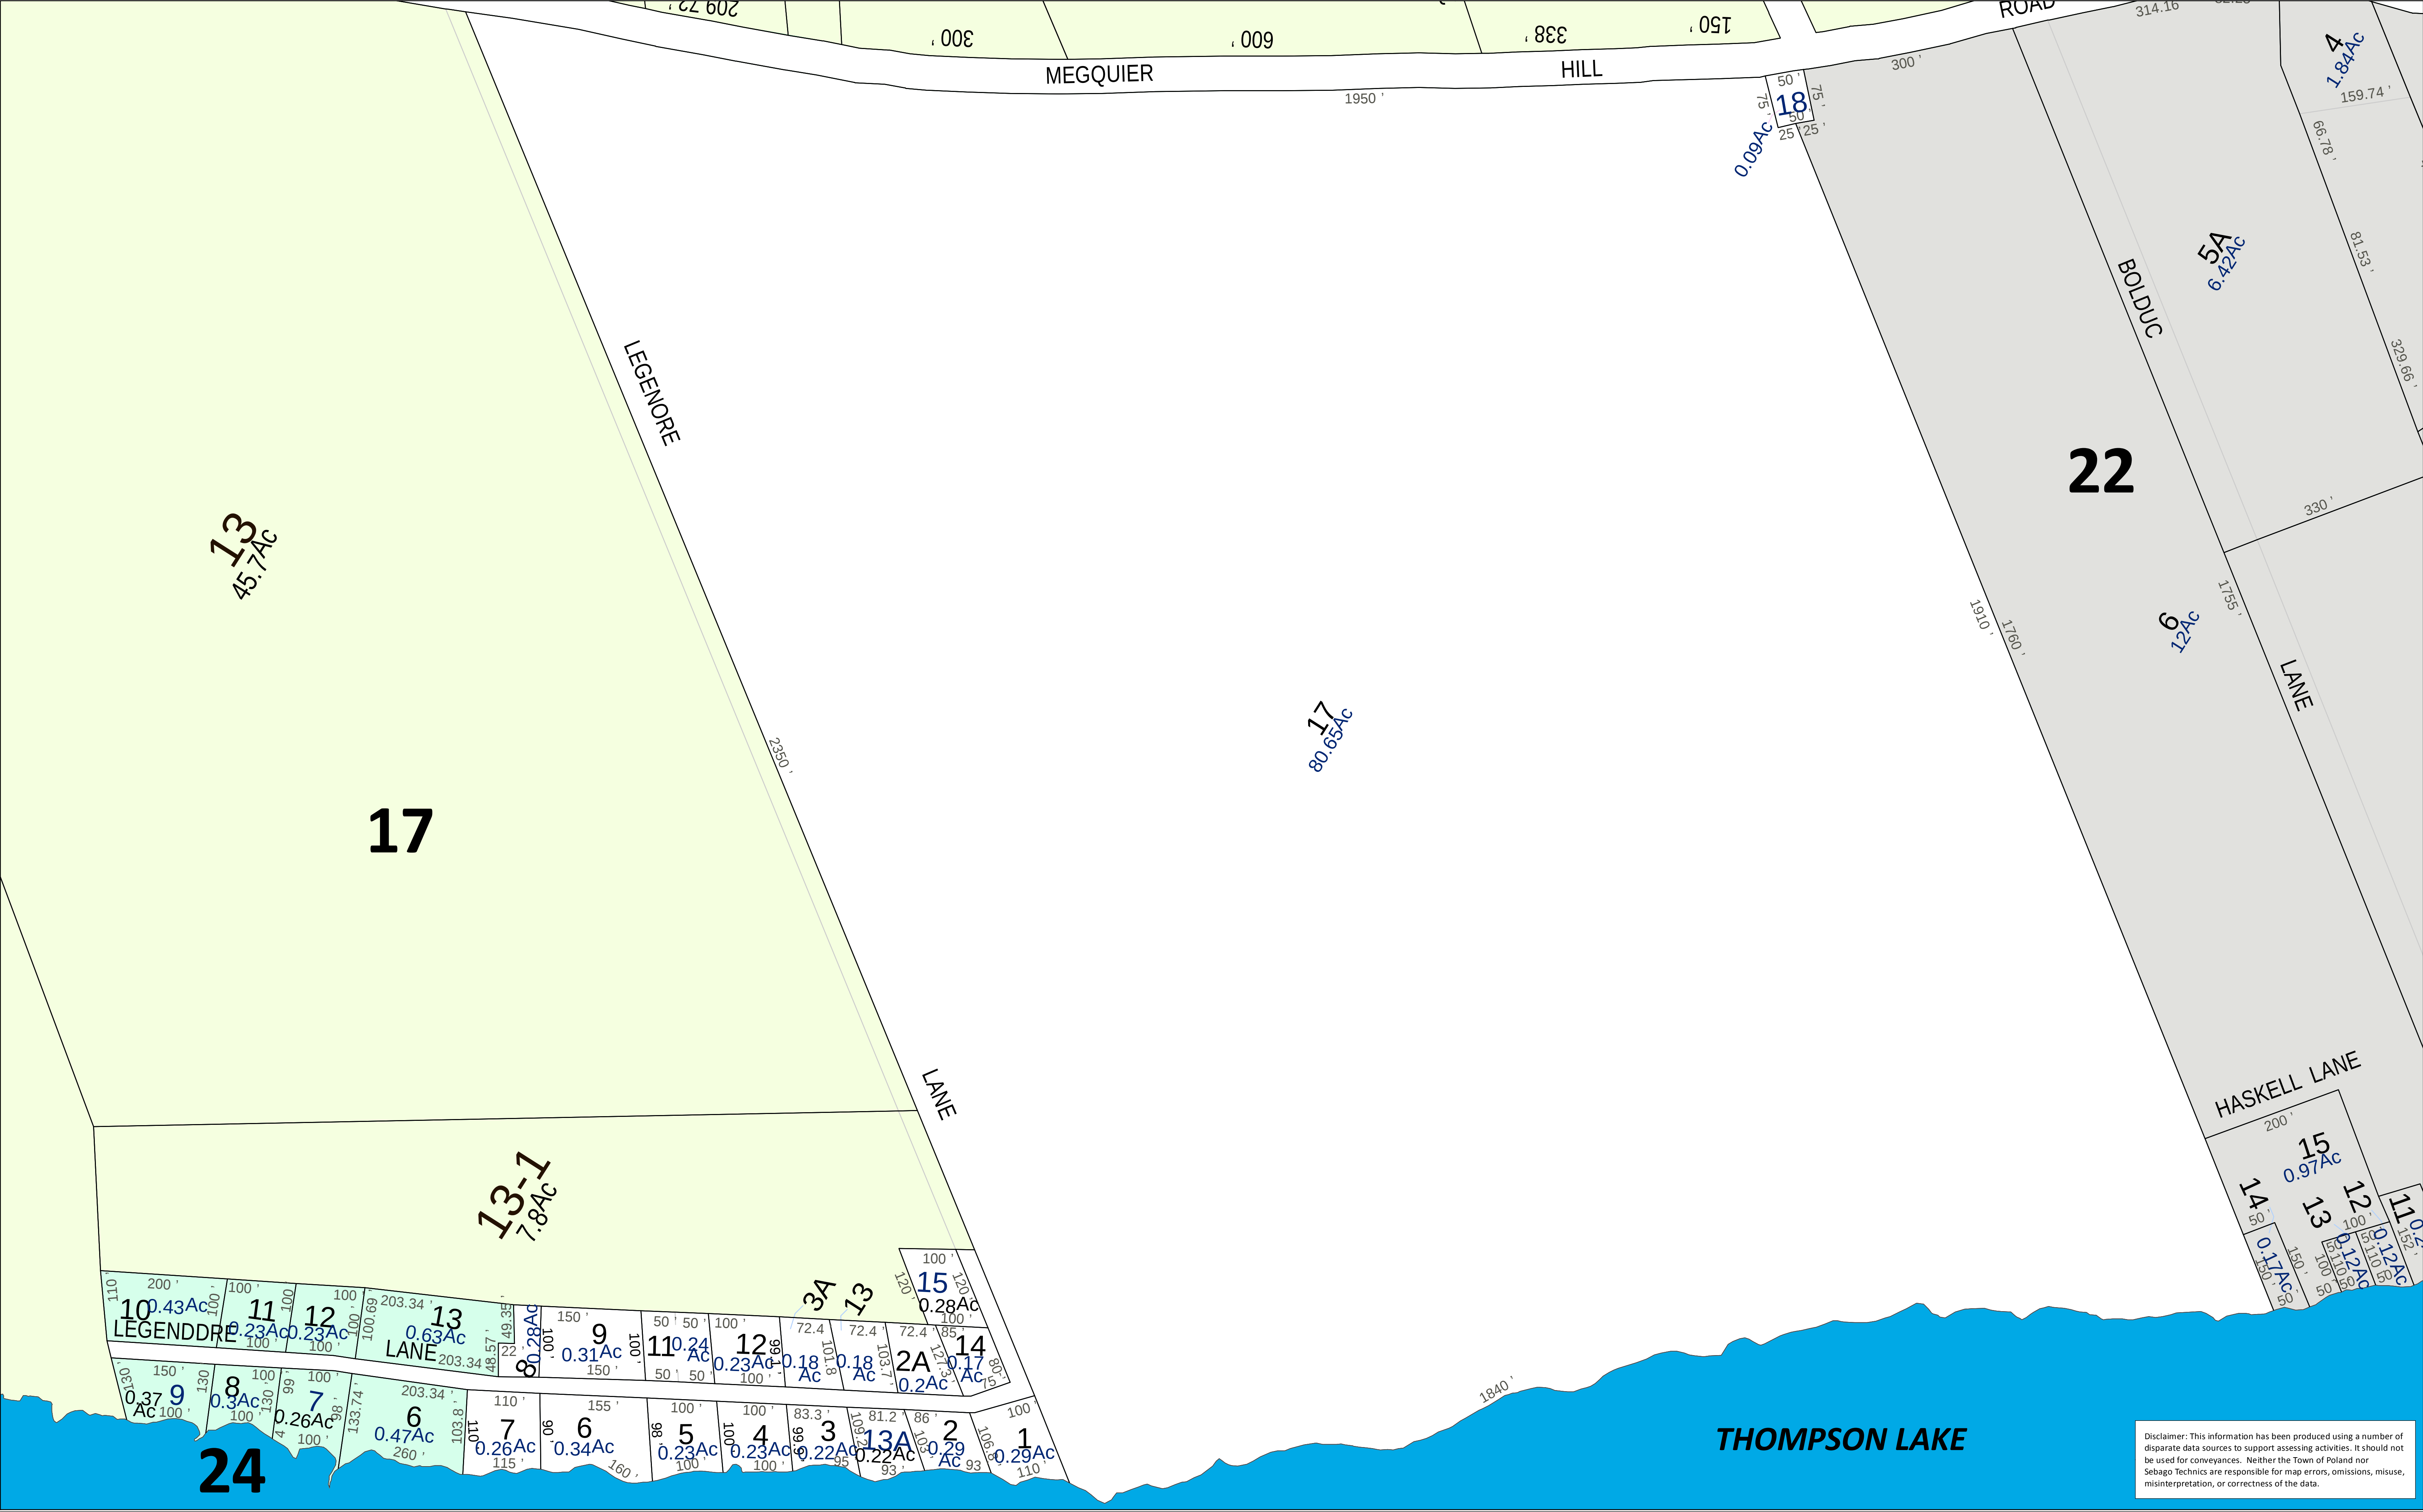

Disclaimer: This information has been produced using a number of disparate data sources to support assessing activities. It should not be used for conveyances. Neither the Town of Poland nor Sebago Technics are responsible for map errors, omissions, misuse, misinterpretation, or correctness of the data.

MAPS PREPARED BY:

SEBAGO

75 John Roberts Rd., Suite 1A
South Portland, ME 04106
Tel: 207-260-2100

259 Goddard Rd., Suite B
Lewiston, ME 04240
Tel: 207-793-0866

05 Abutting Tax Map Number

31 Subdivision Lot Number

8-33B Tax Parcel Lot Number

Waterbodies/Wetlands

Legend

Property Tie Hooks

Easement/Right of Ways

Former Lot Lines

Cemetery

Building and Building Number

Travelled Way

PROPERTY MAP

TOWN OF POLAND, MAINE

APRIL 1, 2016

UPDATES

SEBAGO TECHNICS 2015 UPDATES

O'DONNELL & ASSOCIATES 2014 UPDATES AND TAX MAPS

0 50 100 200 300 Feet

MAP 23