


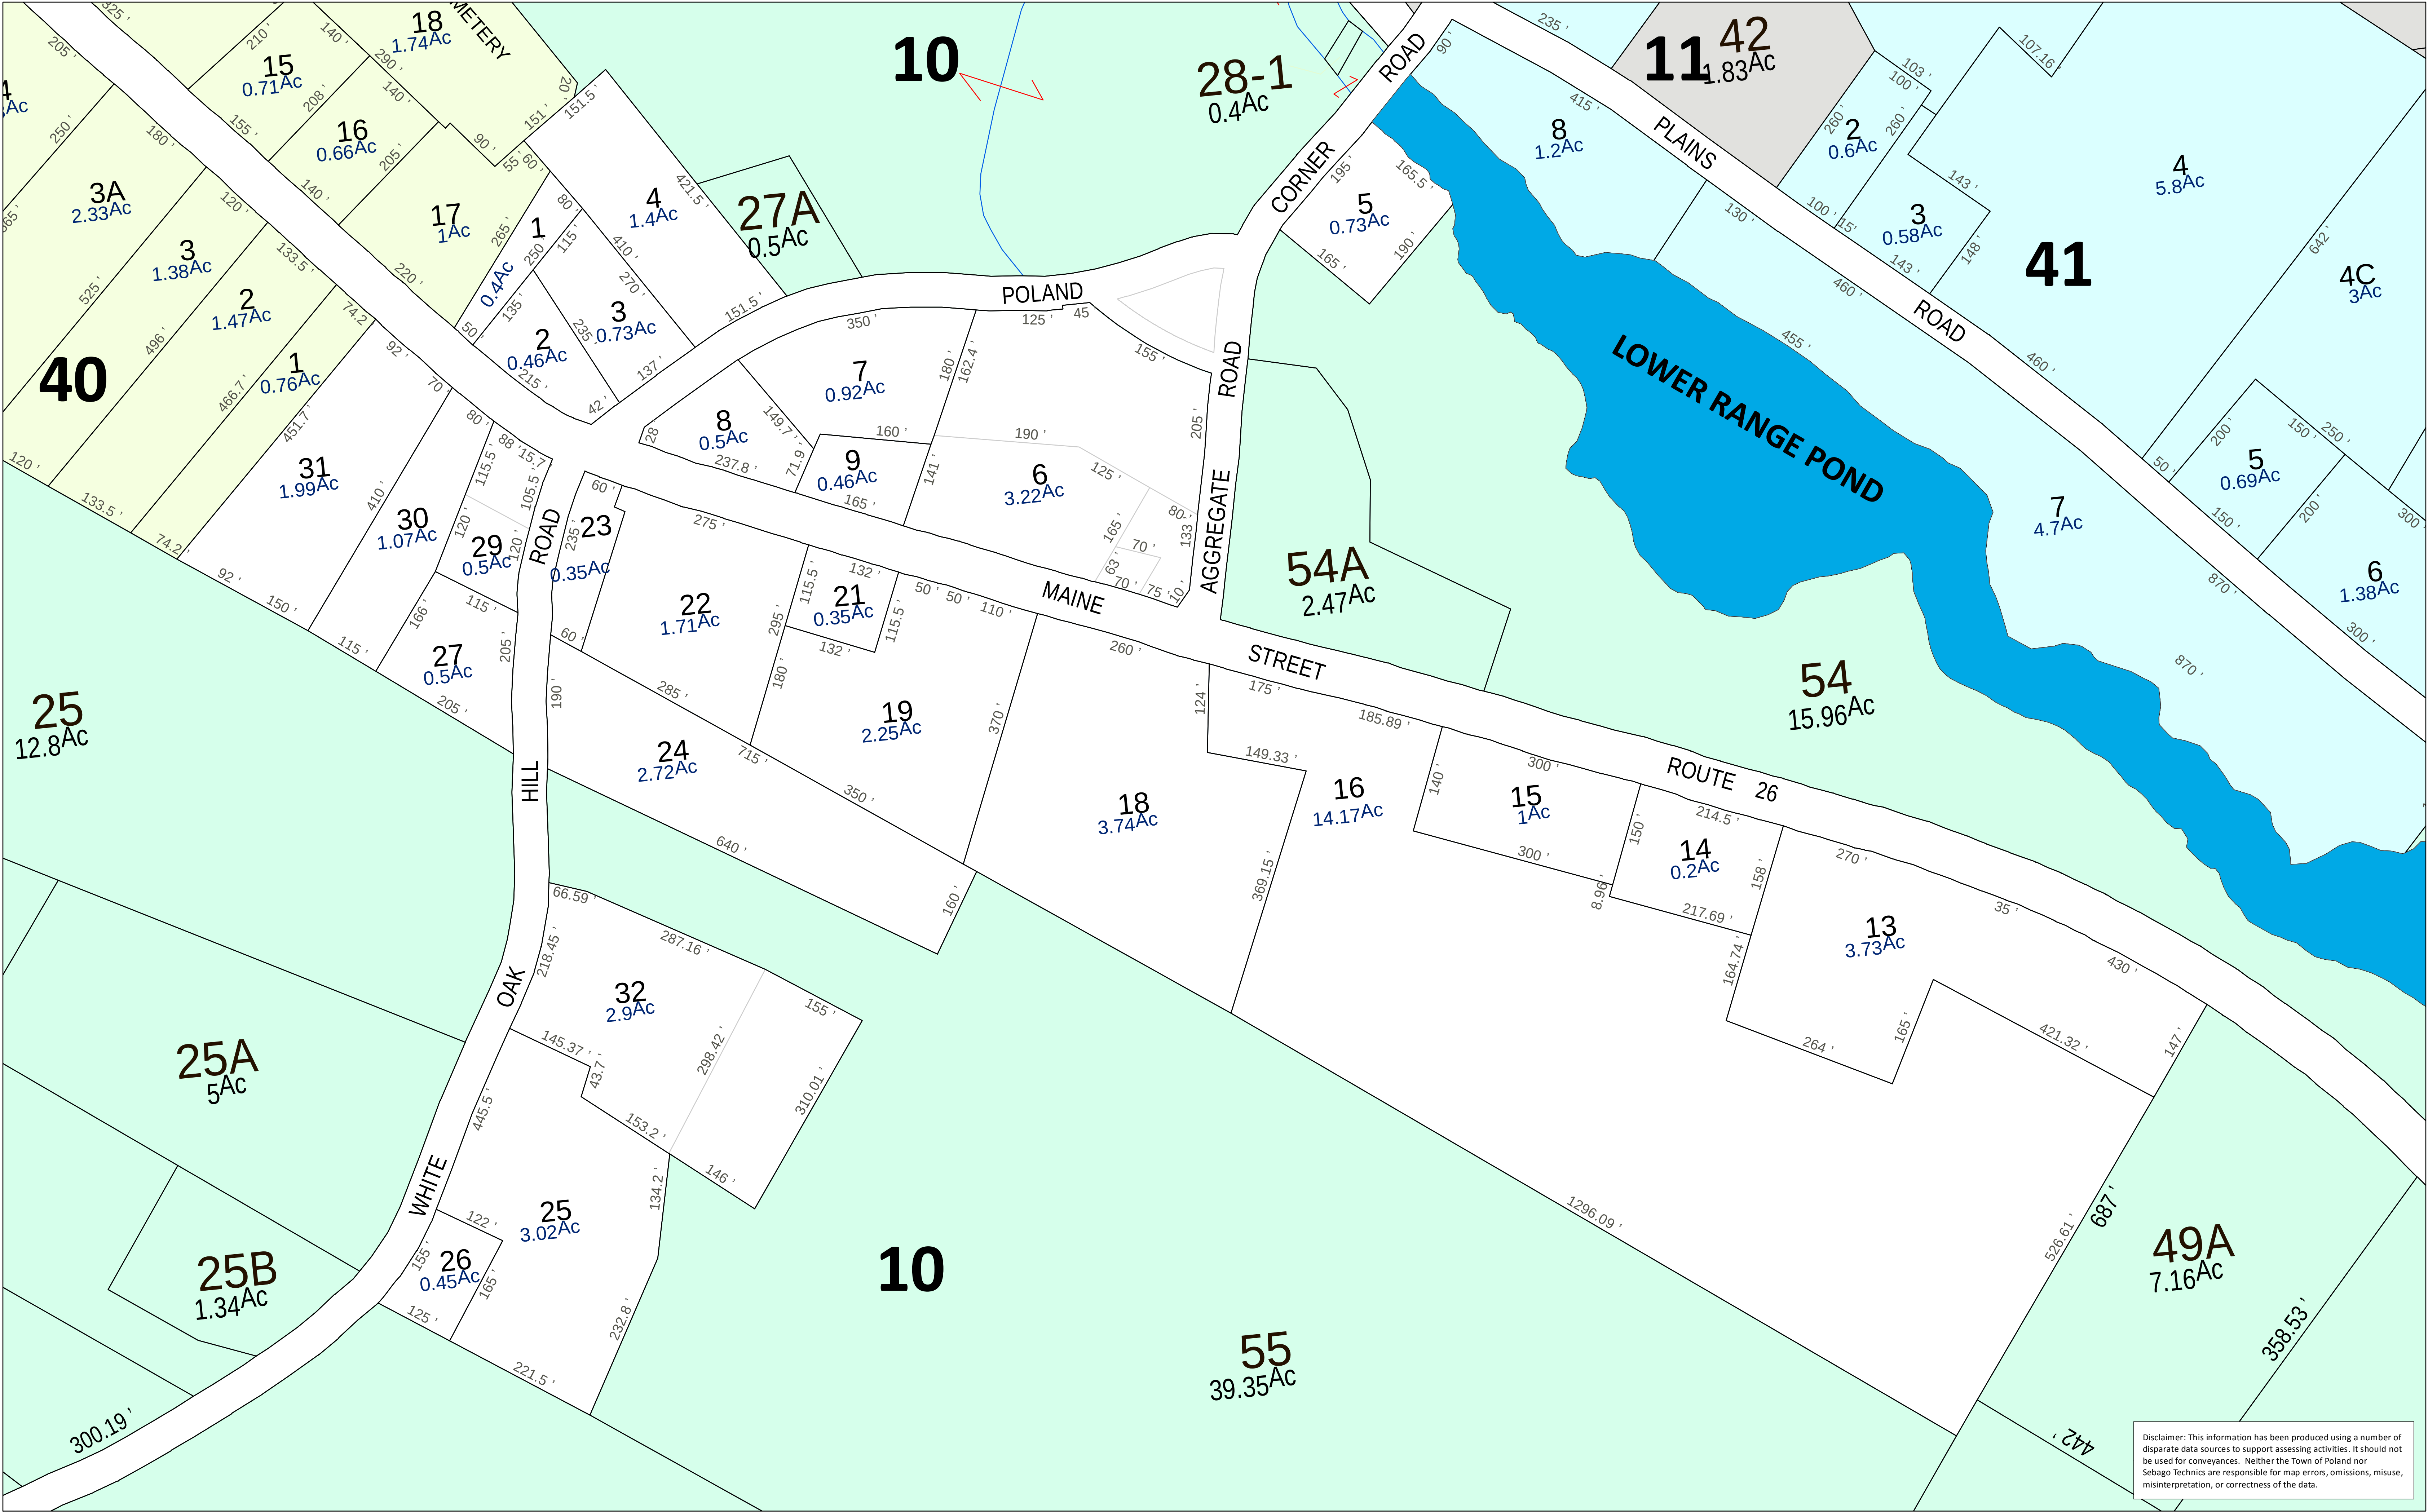

Disclaimer: This information has been produced using a number of disparate data sources to support assessing activities. It should not be used for conveyances. Neither the Town of Poland nor Sebago Technics are responsible for map errors, omissions, misuse, misinterpretation, or correctness of the data.

MAPS PREPARED BY:

SEBAGO

WWW.SEBAGOTECHNICS.COM

75 John Roberts Rd., Suite 1A
South Portland, ME 04106
Tel: 207-260-2100

05 Abutting Tax Map Number
31 Subdivision Lot Number
8-33B Tax Parcel Lot Number
Waterbodies/Wetlands

Legend

Property Tie Hooks
Easement/Right of Ways
Former Lot Lines
Cemetery

16 Building and Building Number
Travelled Way



PROPERTY MAP

TOWN OF POLAND, MAINE

APRIL 1, 2016



UPDATES

SEBAGO TECHNICS 2015 UPDATES
O'DONNELL & ASSOCIATES 2014 UPDATES AND TAX MAPS

0 45 90 180 270
Feet

MAP 39