


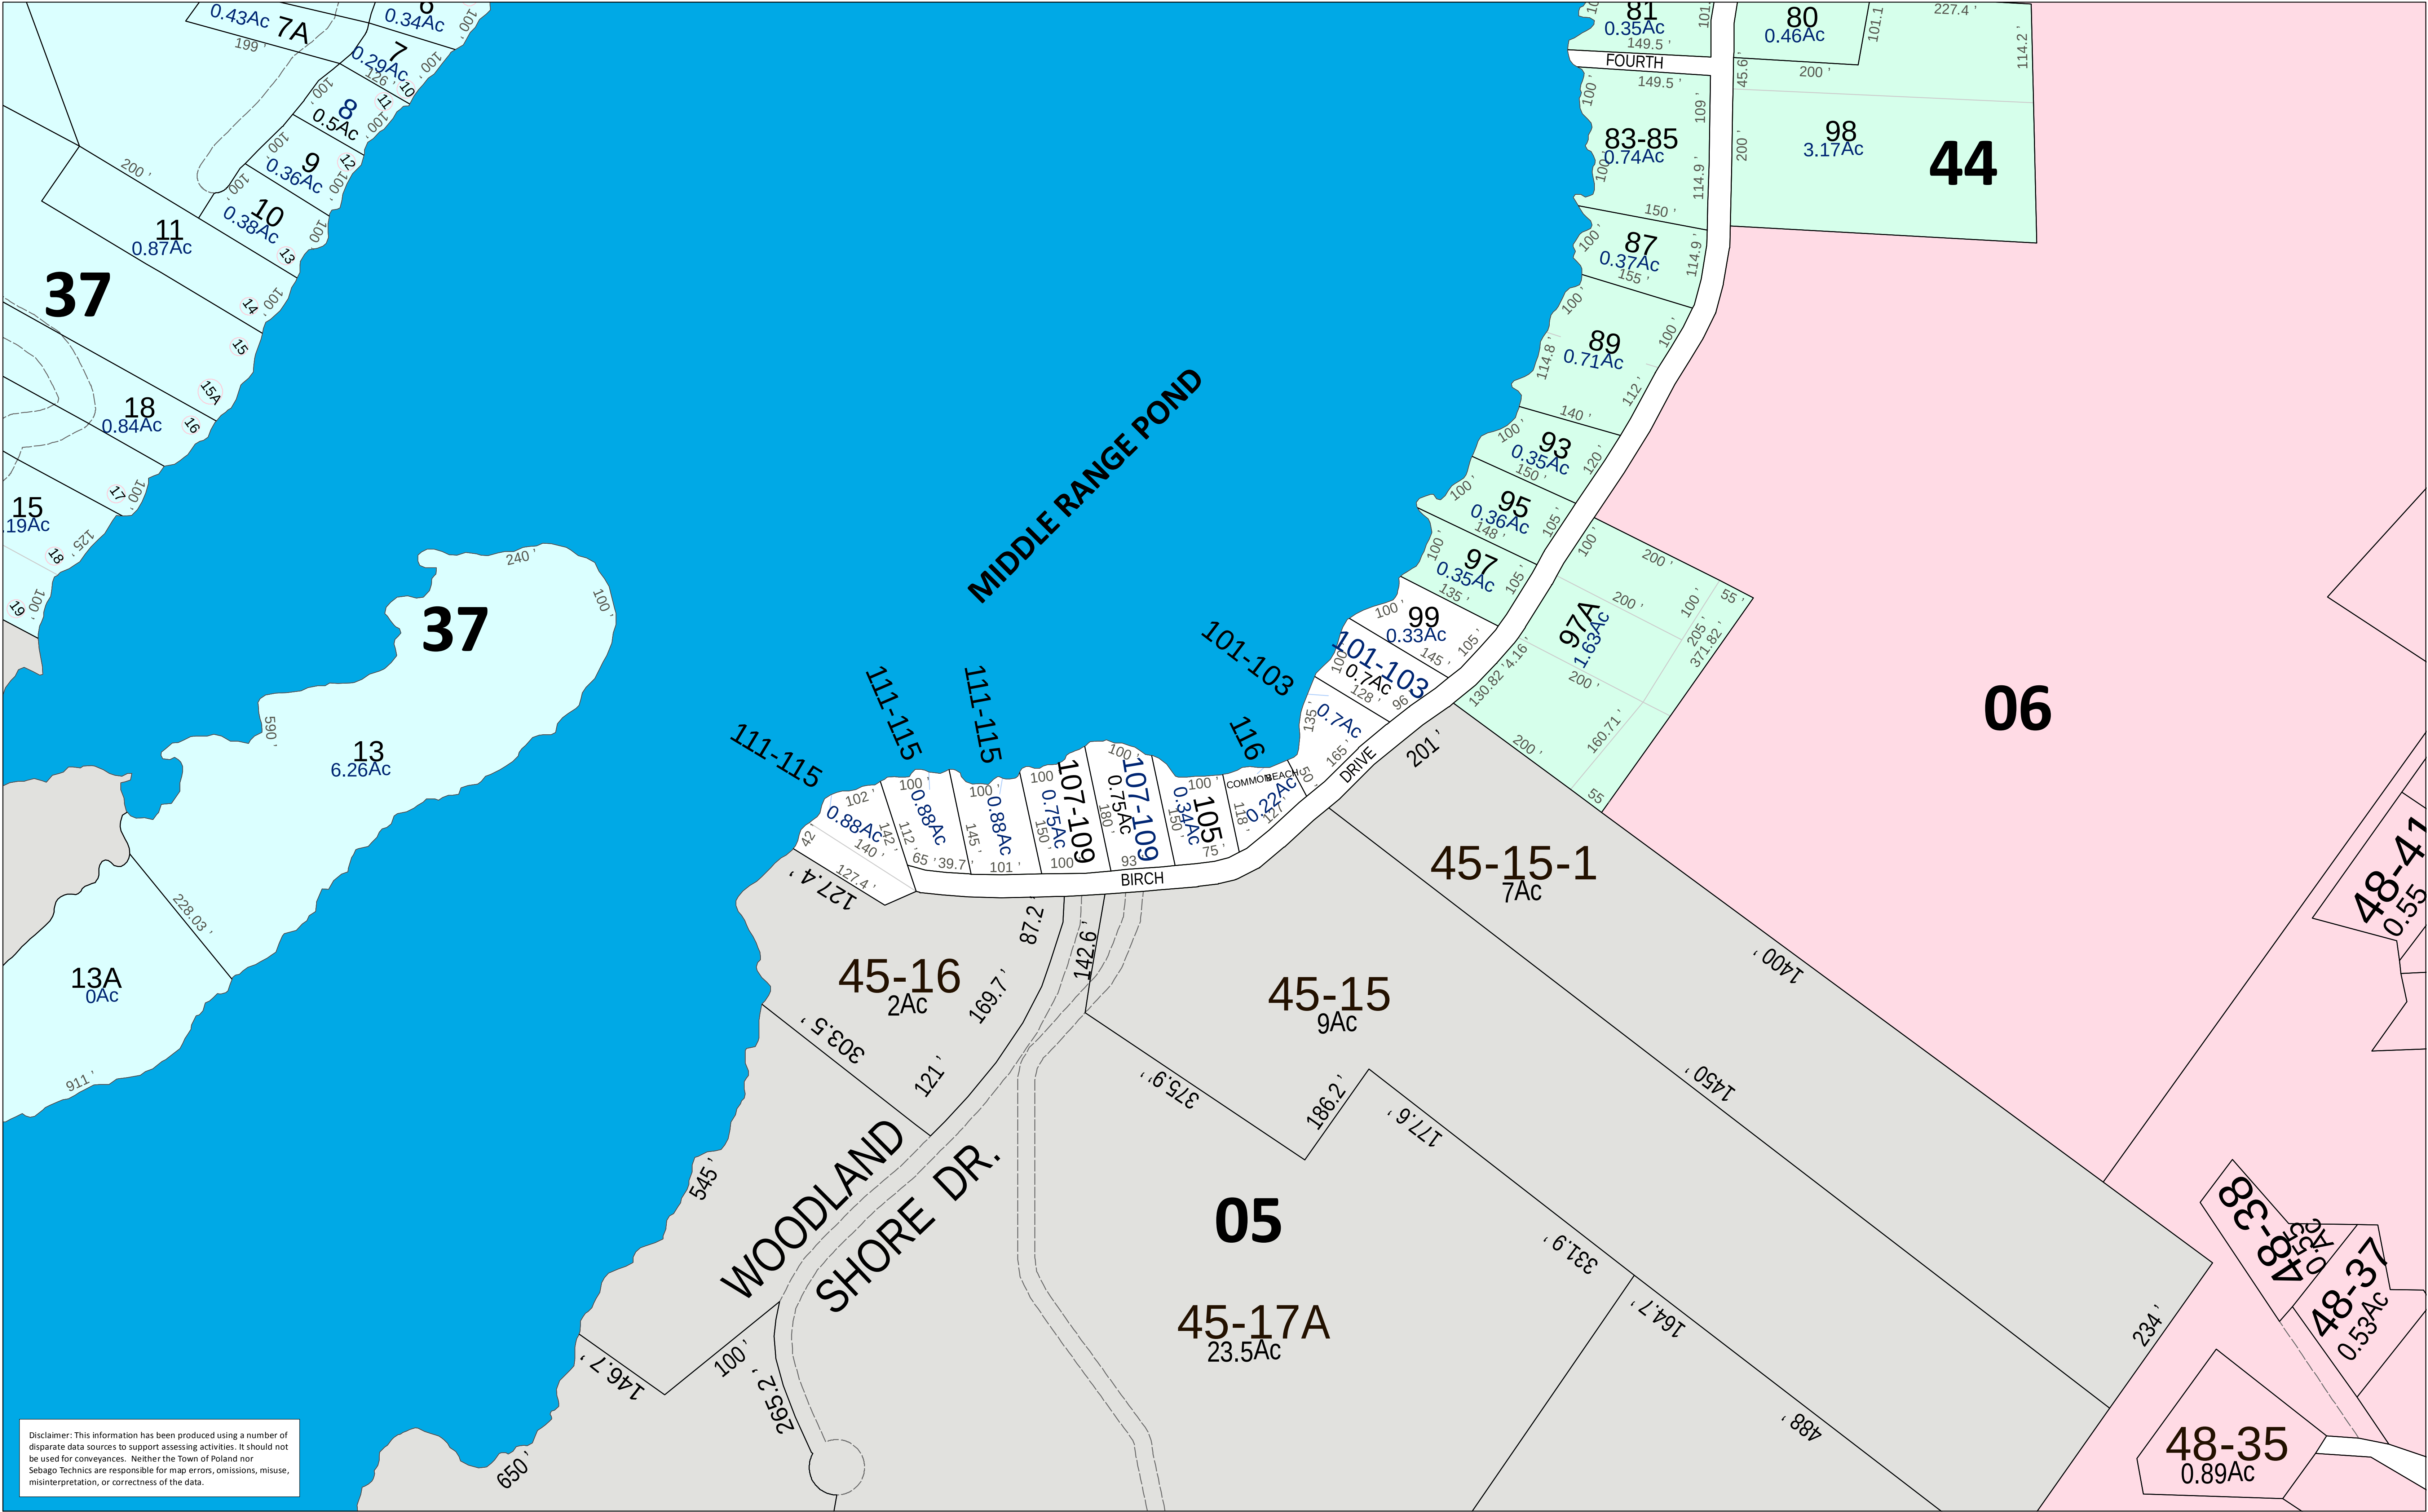

Disclaimer: This information has been produced using a number of disparate data sources to support assessing activities. It should not be used for conveyances. Neither the Town of Poland nor Sebago Technics are responsible for map errors, omissions, misuse, misinterpretation, or correctness of the data.

MAPS PREPARED BY:

SEBAGO
TECHNICS
WWW.SEBAGOTECHNICS.COM
75 John Roberts Rd., Suite 1A
South Portland, ME 04106
Tel: 207-260-2100

05 Abutting Tax Map Number
3-1 Subdivision Lot Number
8-33B Tax Parcel Lot Number
 Waterbodies/Wetlands

Legend
 Property Tie Hooks
 Easement/Right of Ways
 Former Lot Lines
 Cemetery

Building and Building Number
 Travelled Way



PROPERTY MAP

TOWN OF POLAND, MAINE

APRIL 1, 2016



UPDATES

SEBAGO TECHNICS 2015 UPDATES
O'DONNELL & ASSOCIATES 2014 UPDATES AND TAX MAPS

0 50 100 200 300
Feet

MAP 45