


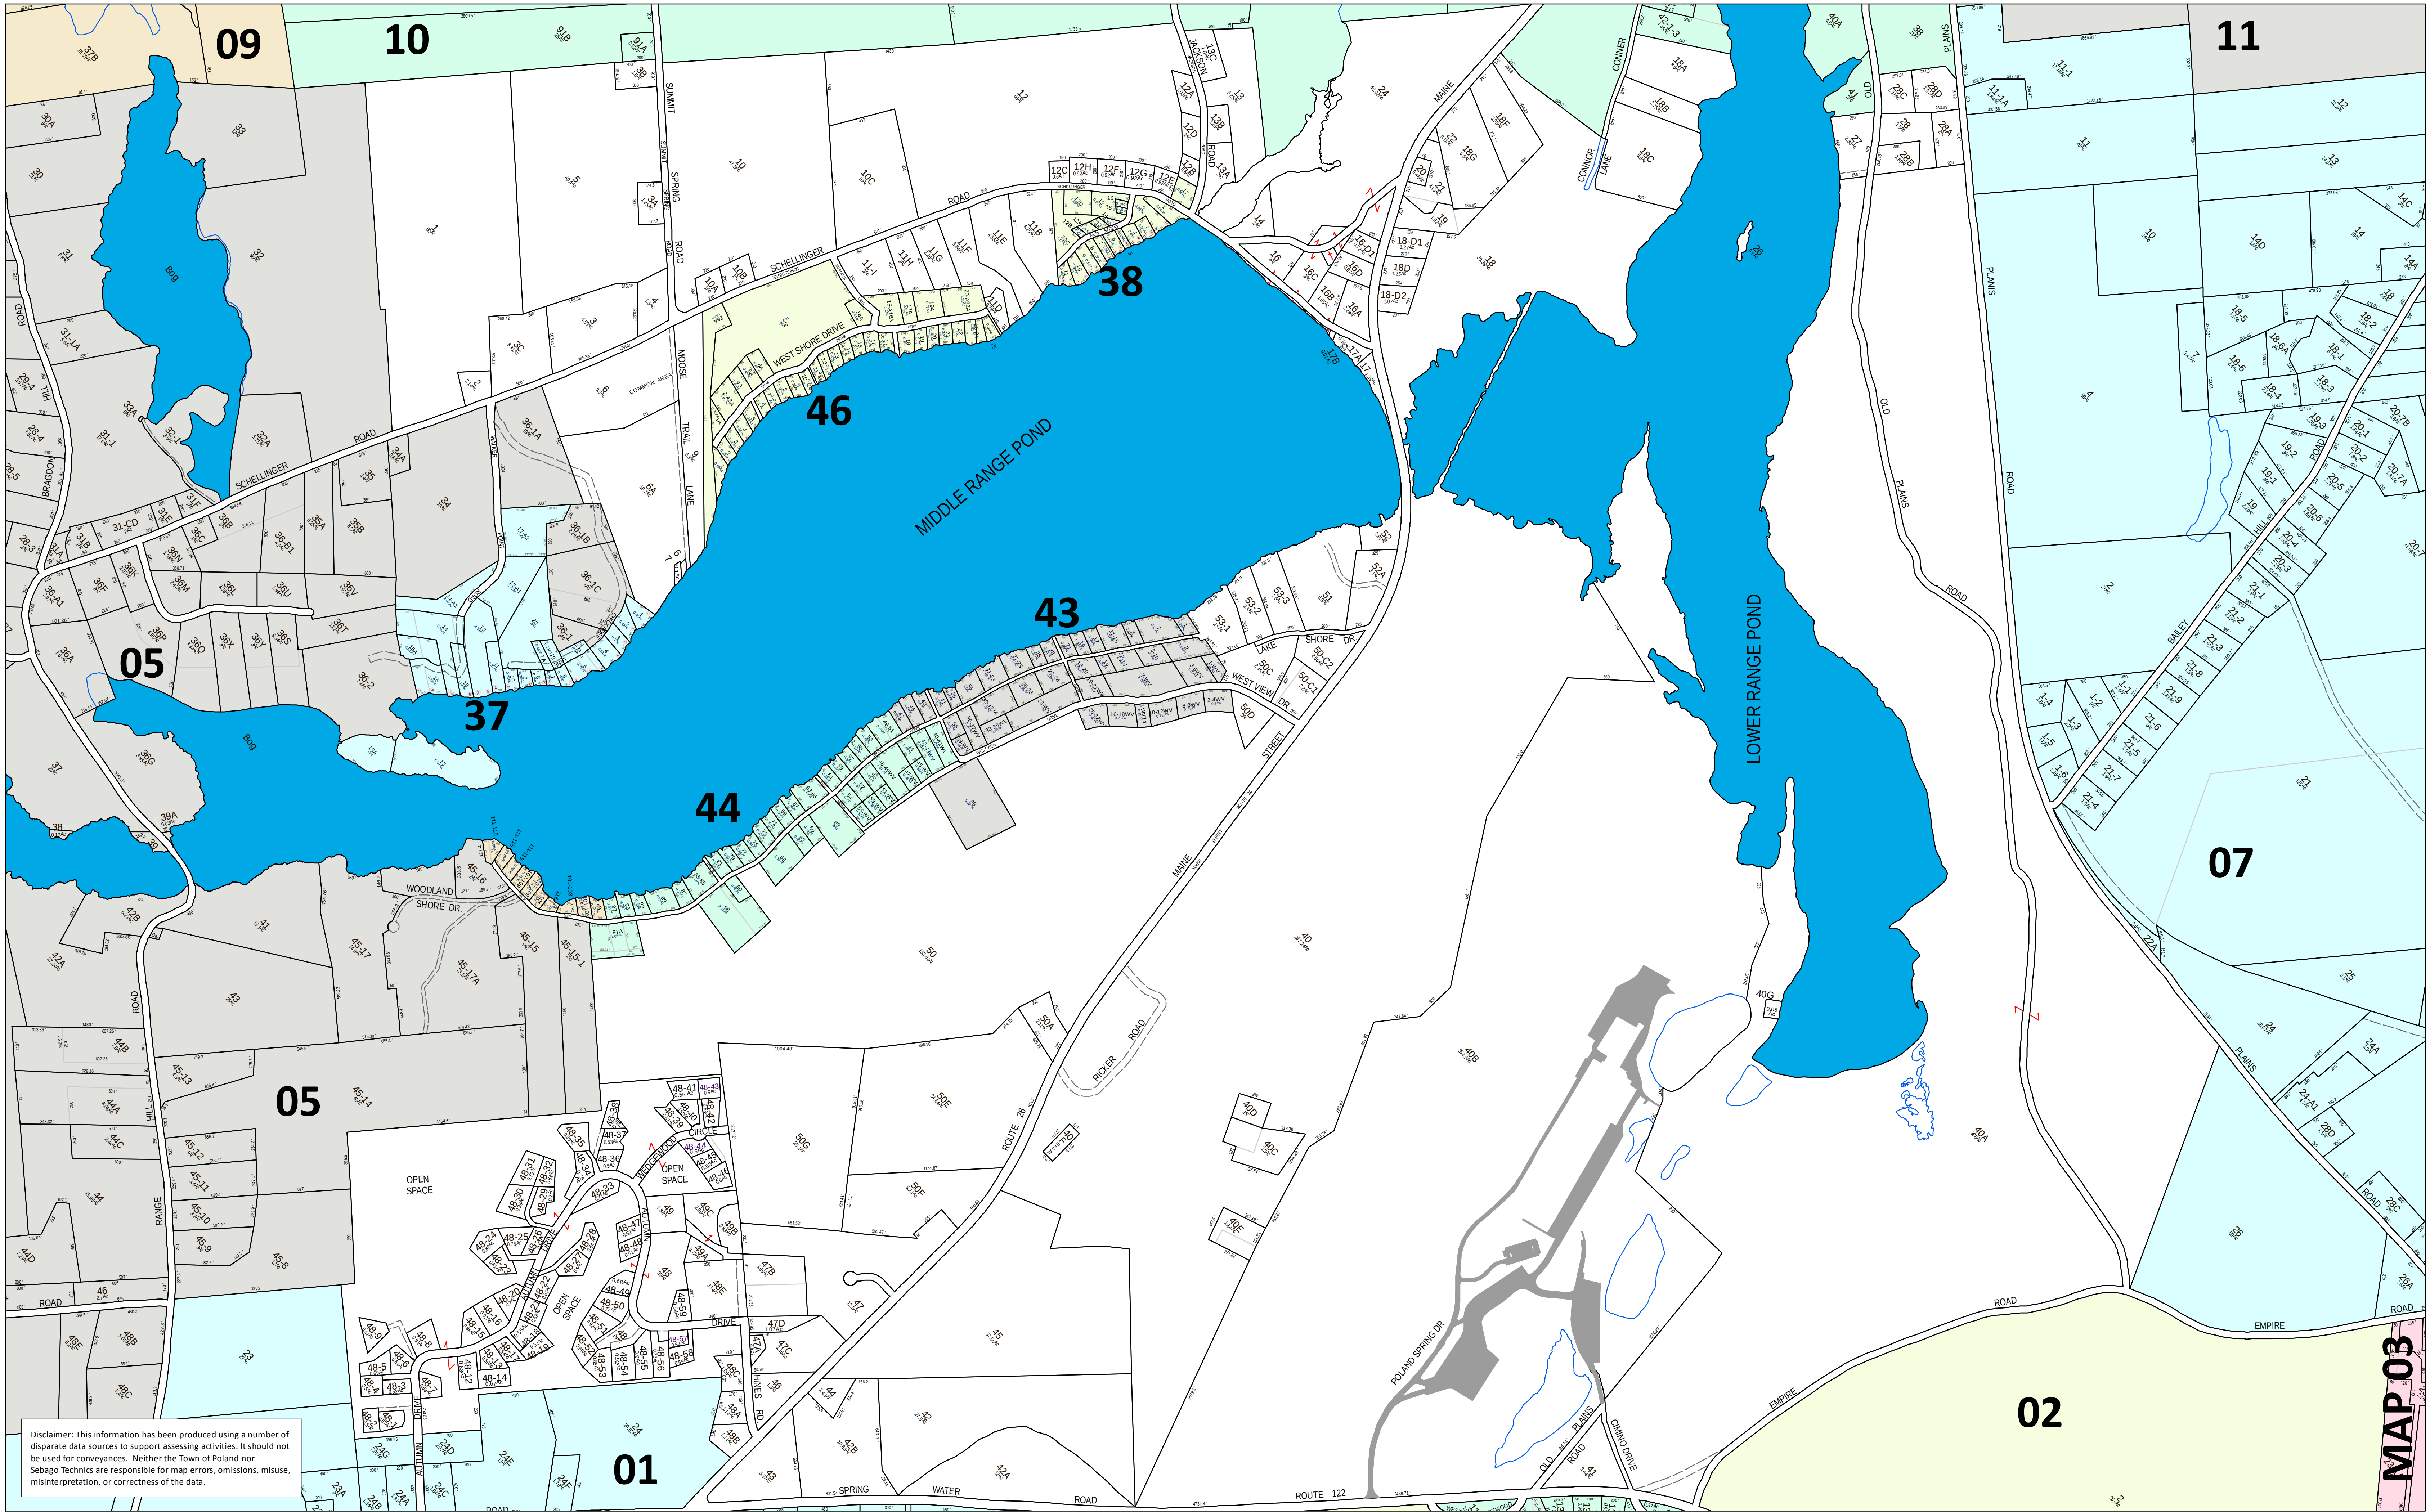

MAPS PREPARED BY:

SEBAGO

WWW.SEBAGOTECHNICS.COM

75 John Roberts Rd., Suite 14
South Portland, ME 04106
Tel: 207-269-2100

250 Goddard Rd., Suite B
Lewiston, ME 04240
Tel: 207-793-0666

- 05** Abutting Tax Map Number
3-1 Subdivision Lot Number
8-33B Tax Parcel Lot Number
 Waterbodies/Wetlands

Legend

- Property Tie Hooks
 Easement/Right of Ways
 Former Lot Lines
 Cemetery


- Building and Building Number
 Travelled Way



PROPERTY MAP


TOWN OF POLAND, MAINE

APRIL 1, 2016

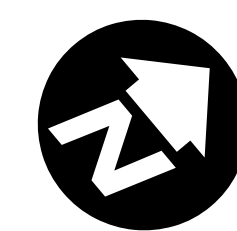

UPDATES

SEBAGO TECHNICS 2015 UPDATES
O'DONNELL & ASSOCIATES 2014 UPDATES AND TAX MAPS

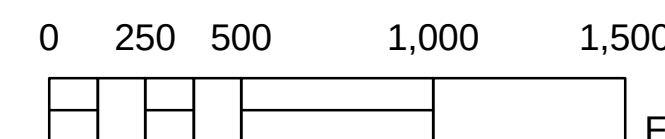

MAP 06

MAP 03